


1 EXISTING ROOF PLAN
A2/A2 NOT TO SCALE

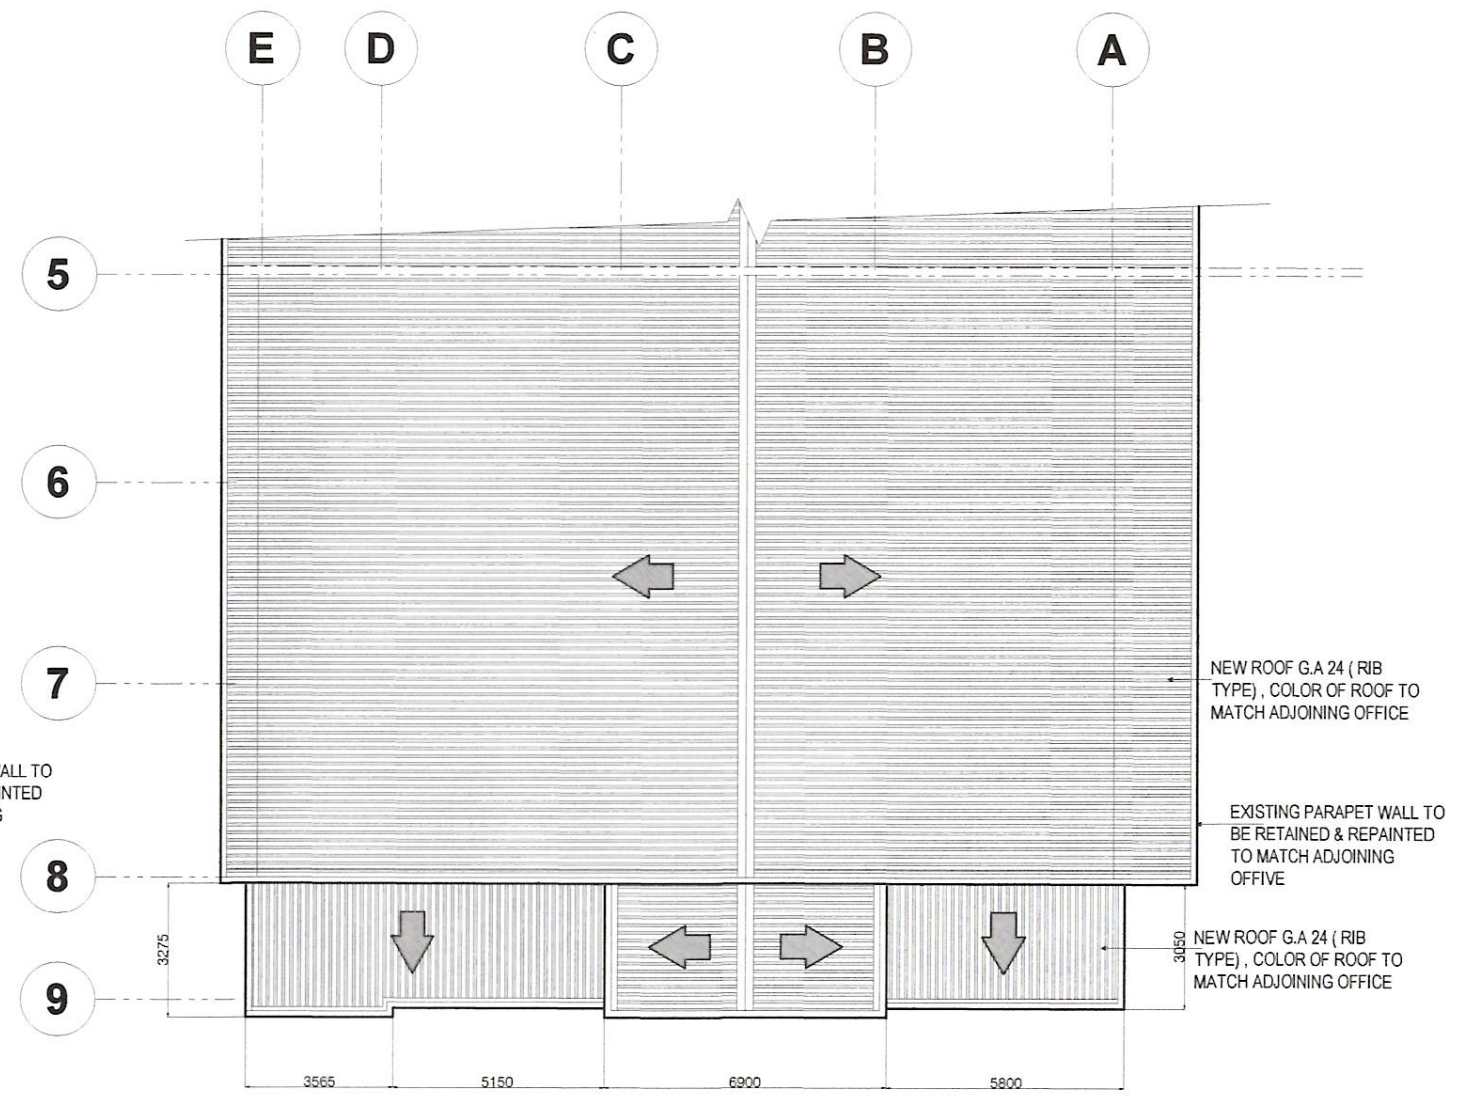

2 NEW ROOF PLAN
A2/A2 NOT TO SCALE

NOTE:
ALL SALVAGE MATERIALS SHALL BE PROPERLY TURNED-OVER TO PPM D THROUGH ENGINEERING DEPARTMENT

SATISFACTORY TO:
KENNETH LEMUEL G. REMENTILLA
DA FOR BUSINESS GROUP

<p>ENGINEERING DEPARTMENT PUBLIC WORKS & TECHNICAL SERVICES GROUP BLDG. 255 BARRYMAN ROAD, SUBIC BAY FREEPORT ZONE</p>	SURVEY/CADD: <i>VPC/ABF</i>	CHECKED BY: <i>[Signature]</i>	REVIEWED BY: <i>[Signature]</i>	RECOMMENDED BY: <i>[Signature]</i>	APPROVED BY: <i>[Signature]</i>	<p>PROJECT TITLE: ONE STOP SHOP BLDG. 332</p> <p>LOCATION: BURGOS STREET CBD AREA , SBFZ</p>	SHEET NO. A2	
	DESIGNED BY: <i>[Signature]</i>	EDISON D. ICO DIVISION CHIEF III, PDD	GARY P. FERNANDEZ MANAGER, ENGINEERING DEPT	MARCO A. ESTABILLO DA FOR PWTSG	ATTY. WILMA T. EISMA CHAIRMAN & ADMINISTRATOR			
	<i>[Signature]</i>							3 of 23