




1 EXISTING FACADE
A7/A7 SCALE 1:150mts

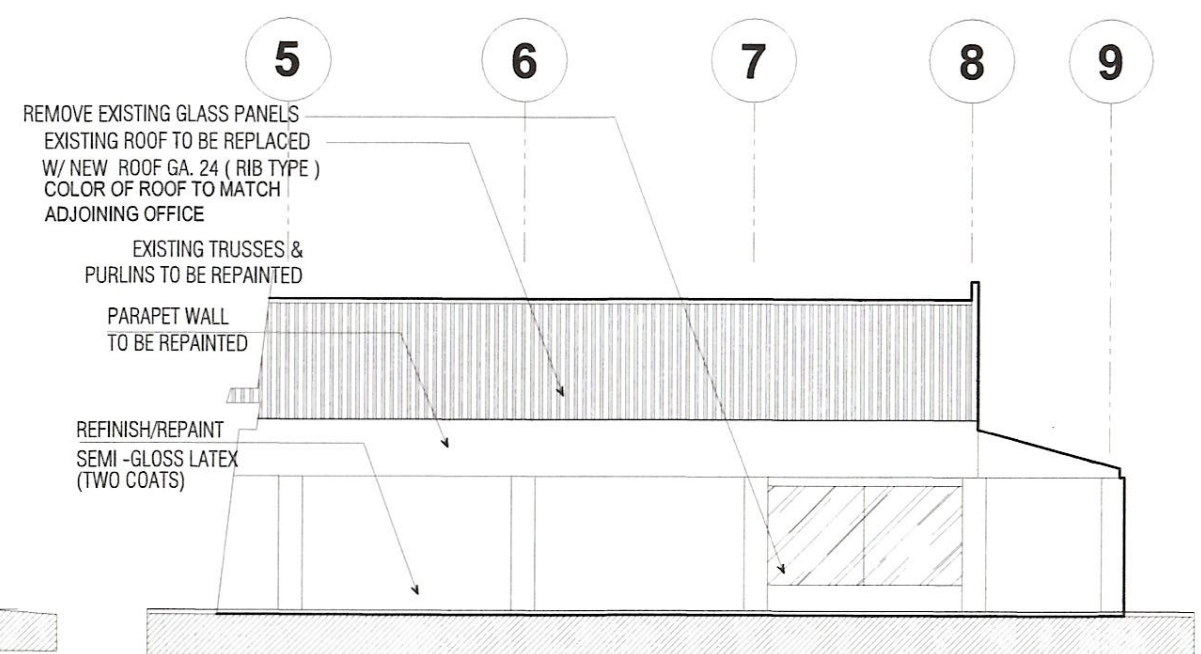

3 EXISTING SIDE ELEVATION
A7/A7 SCALE 1:150mts

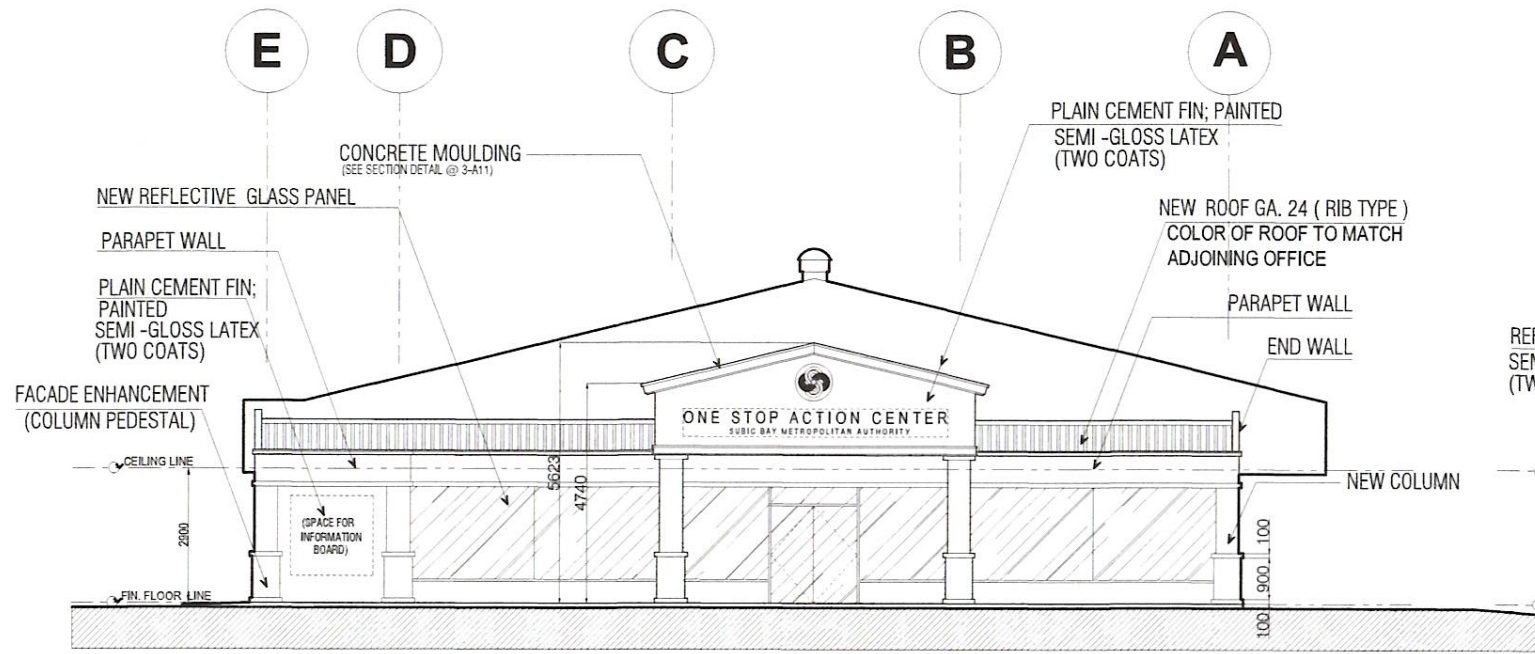


2 PROPOSED FACADE (FRONT ELEVATION)
A4/A7 SCALE 1:150mts

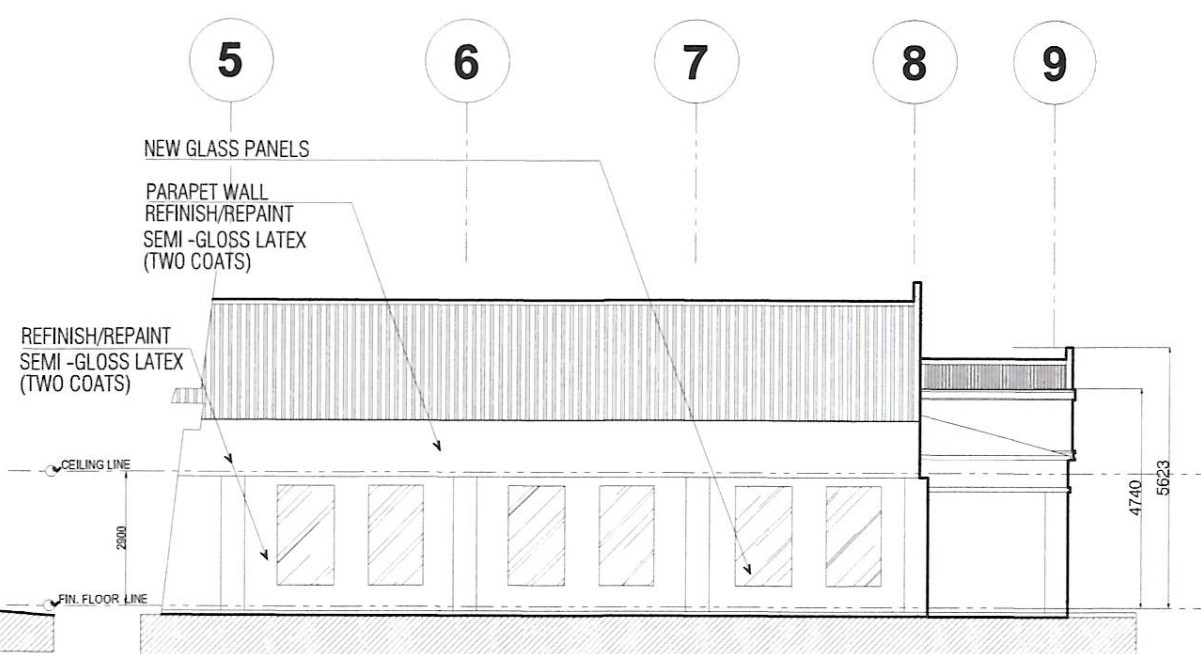


4 PROPOSED SIDE ELEVATION
A4/A7 SCALE 1:150mts

NOTE:
ALL SALVAGE MATERIALS SHALL BE PROPERLY TURNED-OVER TO PPMD THROUGH ENGINEERING DEPARTMENT

SATISFACTORY TO:
KENNETH LEMUEL G. REMENTILLA
DA FOR BUSINESS GROUP

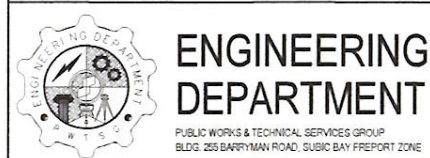

SURVEY/CADD: JPC/ABF	CHECKED BY: Edison D. Ico	REVIEWED BY: Gary P. Fernandez	RECOMMENDED BY: Marco A. Estabillo	APPROVED BY: Atty. Wilma T. Eisma
DESIGNED BY: JPC	DIVISION CHIEF III, PDD	MANAGER, ENGINEERING DEPT	DA FOR PW/TS	CHAIRMAN & ADMINISTRATOR

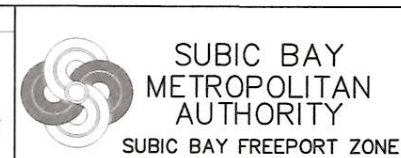

PROJECT TITLE: ONE STOP SHOP BLDG. 332	SHEET NO. A7
LOCATION: BURGOS STREET CBD AREA, SBFZ	8 of 23