




1 FRONT ELEVATION
A3 A4 SCALE : 1:150 M

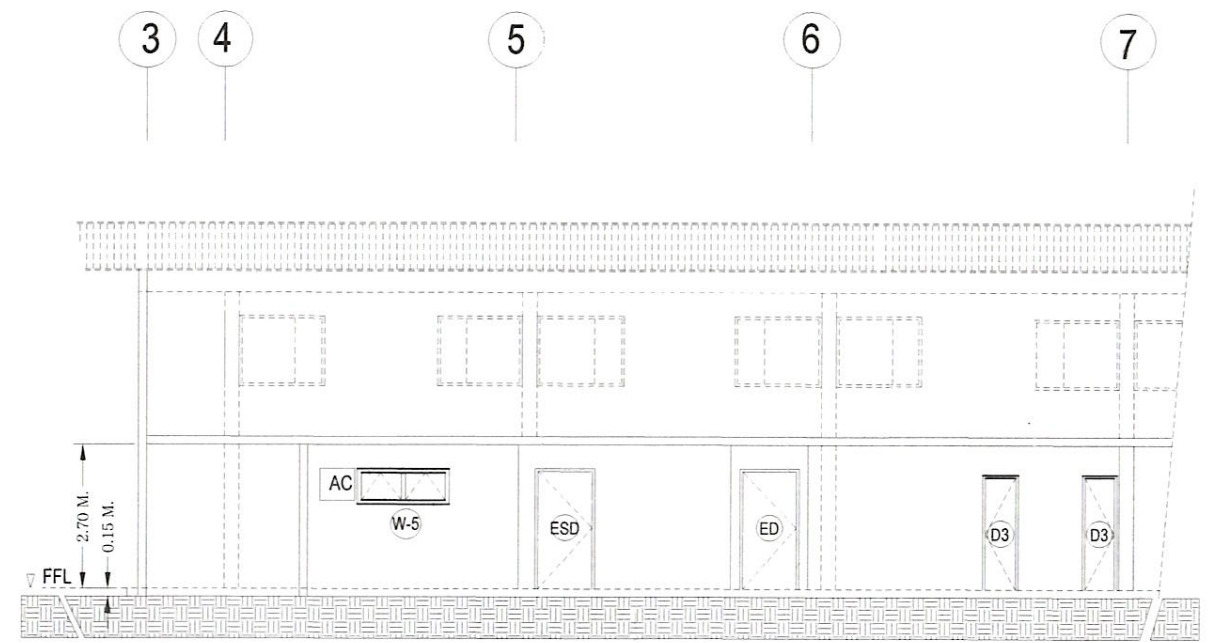

3 LONGITUDINAL SECTION
A3 A4 SCALE : 1:150 M

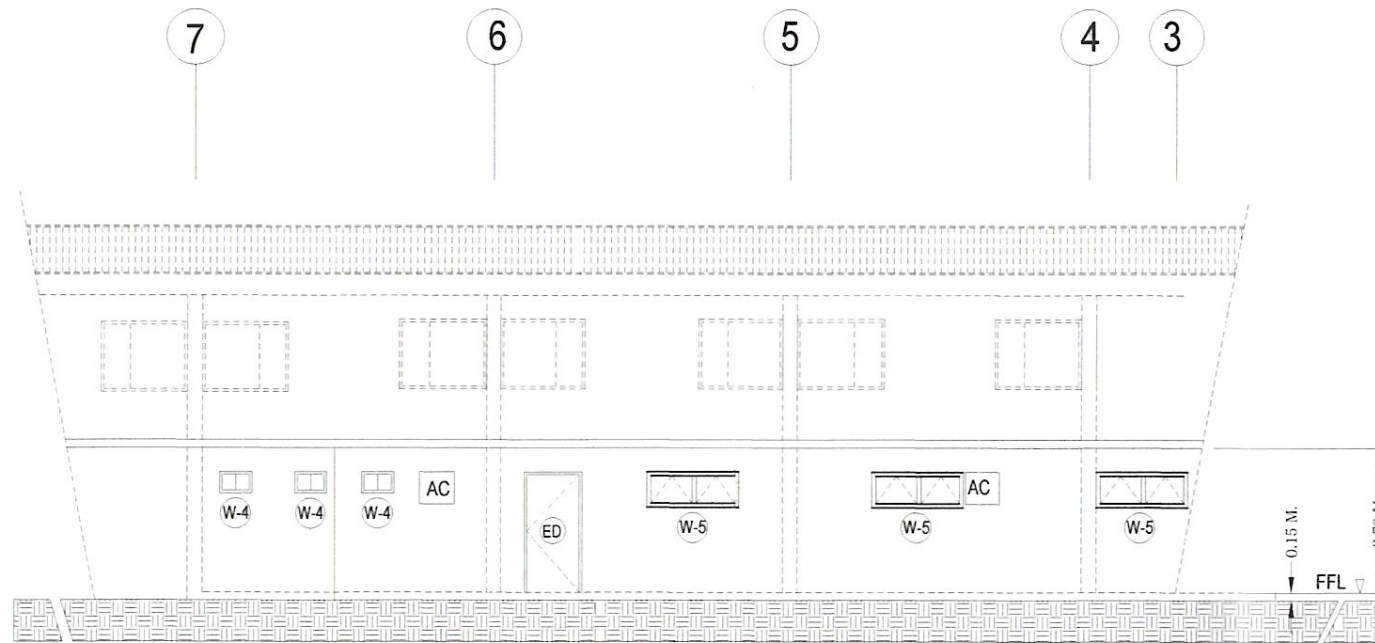

2 REAR ELEVATION
A3 A4 SCALE : 1:150 M

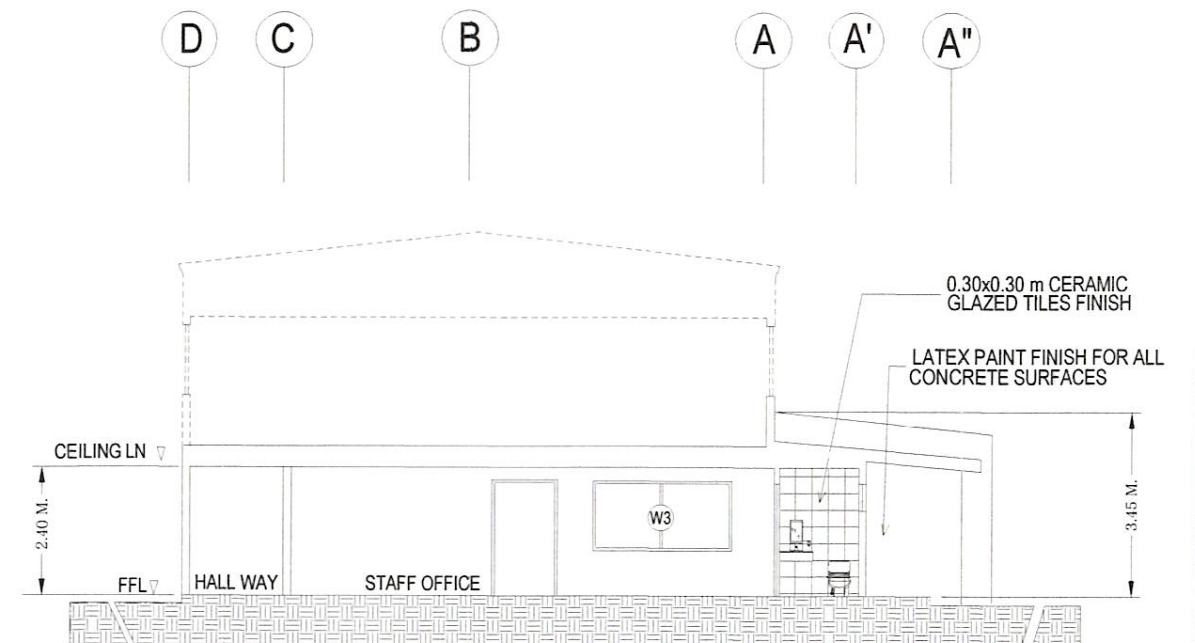

4 CROSS SECTION
A3 A4 SCALE : 1:150 M

SATISFACTORY TO
[Signature]
BEATRIX S. ANAGARAN
MNGR, BUSINESS AND INVESTMENT GRP.



ENGINEERING DEPARTMENT
PUBLIC WORKS & TECHNICAL SERVICES GROUP
BLDG. 255 BARRYMAN ROAD, SUBIC BAY FREPORT ZONE

CADD BY:
[Signature]
ASL
DESIGNED BY:
[Signature]
ASL

CHECKED BY:
[Signature]
EDISON D. ICO
DIV. CHIEF III PDD

REVIEWED BY:
[Signature]
GARY P. FERNANDEZ
MANAGER, ENGG DEPARTMENT

RECOMMENDED:
[Signature]
MARCO A. ESTABILLO
DA FOR PWTSG

APPROVED:
[Signature]
ATTY. WILMA T. EISMA
CHAIRMAN & ADMINISTRATOR



PROJECT TITLE:
RENOVATION OF GBID OFFICE AT BLDG. 662
LOC. BLDG 662 TAFT ST. SBFZ

SHEET NO.
A-4
5 of 17