



1 SITE DEVELOPMENT PLAN  
A1 A1 SCALE: 1:300 M

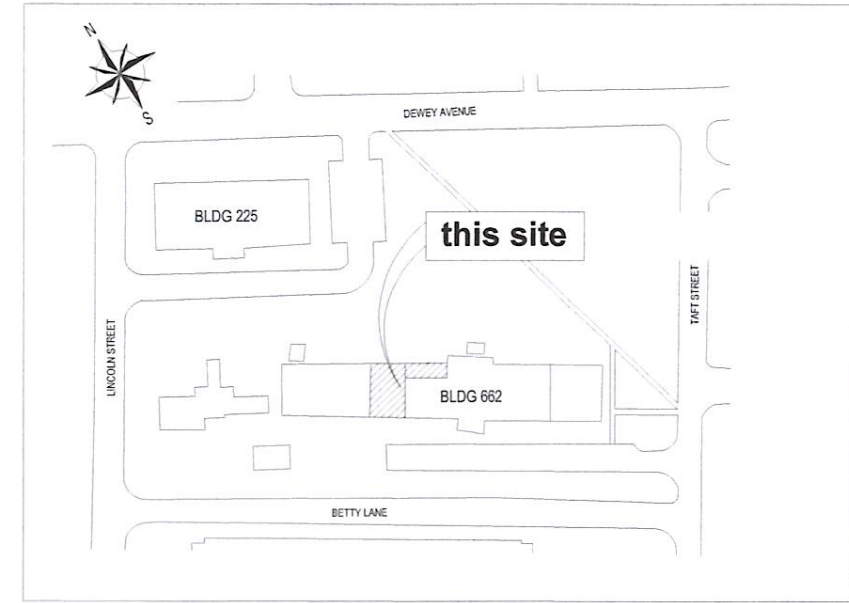

2 LOCATION PLAN  
A1 A1 SCALE: 1:2500 M

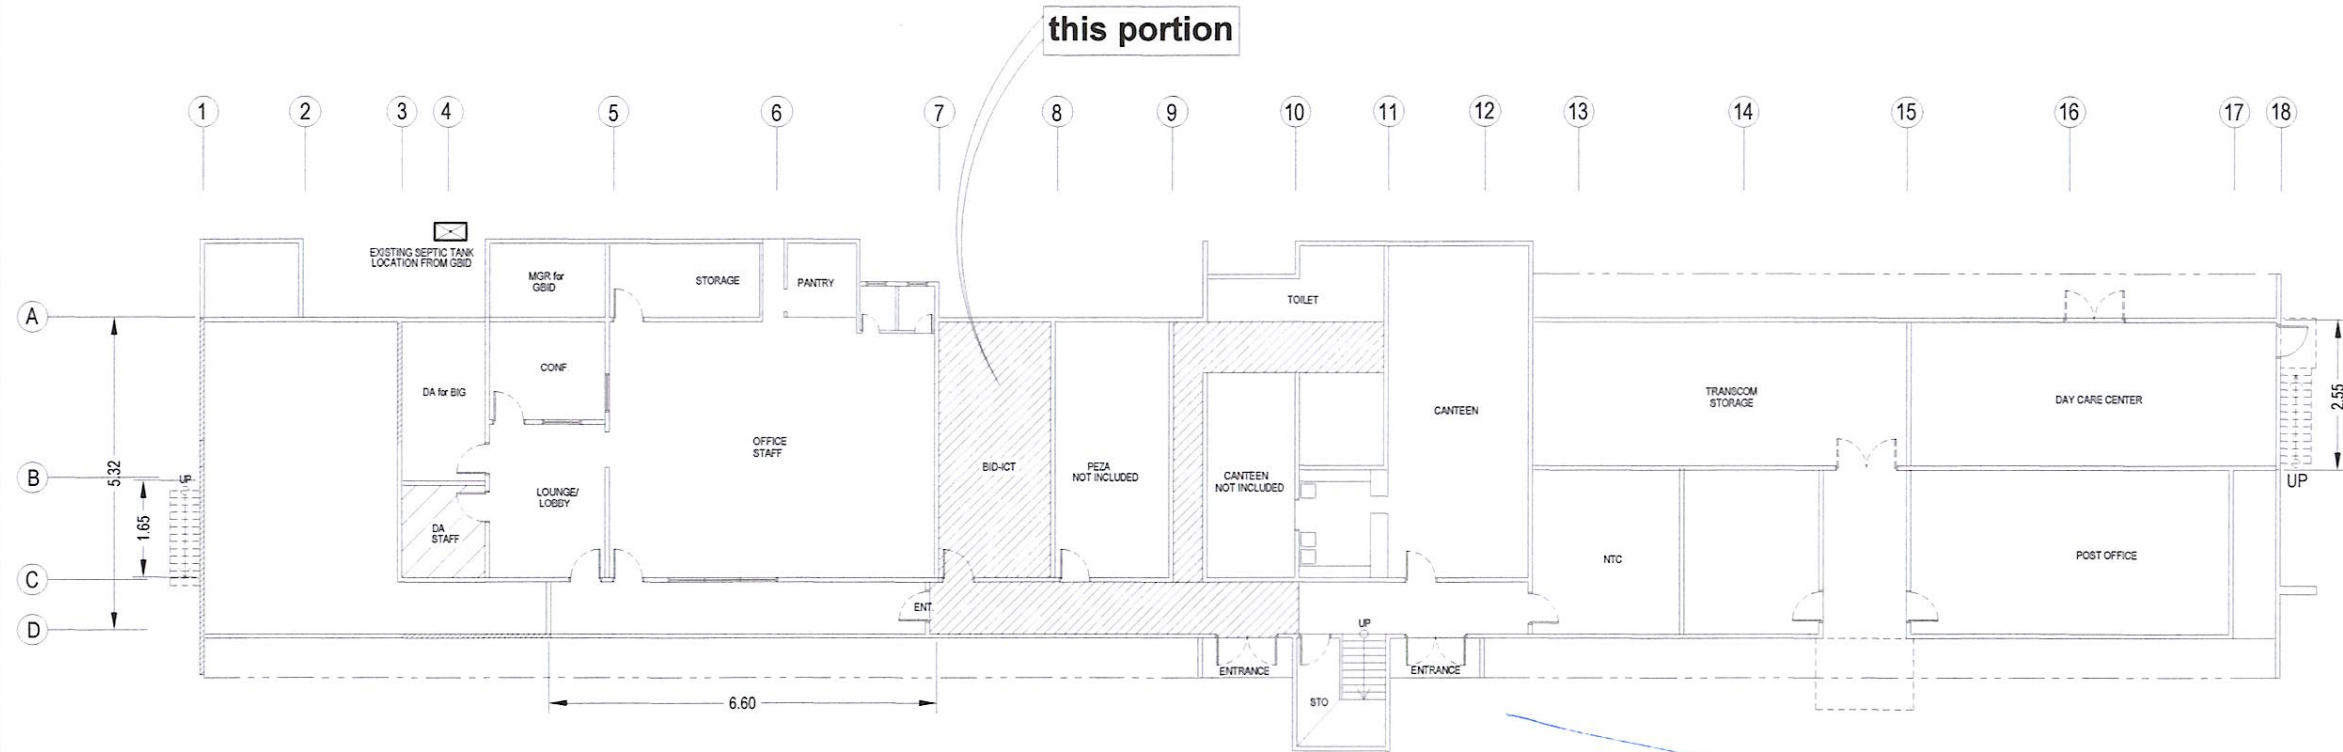

3 KEY PLAN of BLDG 662  
A1 A1 SCALE: 1:200 M

SATISFACTORY TO:  
  
CLEOFE C. ESPINELI  
D.C. BID-ICT

 <b>ENGINEERING DEPARTMENT</b> PUBLIC WORKS & TECHNICAL SERVICES GROUP BLDG. 255 BARRYMAN ROAD, SUBIC BAY FREEPORT ZONE	CADD BY: 	CHECKED BY: 	REVIEWED BY: 	RECOMMENDED: 	APPROVED: 	PROJECT TITLE: OFFICE RENOVATION AND REHABILITATION OF BID-ICT LOC. BLDG 662 TAFT ST. SBFZ	SHEET NO. A-1 2 of 14
	DESIGNED: 	EDISON D. ICO DIV. CHIEF III PDD	GARY P. FERNANDEZ MANAGER, ENG'G DEPARTMENT	MARCO A. ESTABILLO DA FOR PWTS/G	ATTY. WILMA T. EJSMA CHAIRMAN & ADMINISTRATOR	 <b>SUBIC BAY METROPOLITAN AUTHORITY</b> SUBIC BAY FREEPORT ZONE	