


FWP-2
 FINISH : PVC WALL PARTITION
 TYPE : ACCORDION
 NO. OF PIECE - ONE (1)
 LOCATION: OFFICE

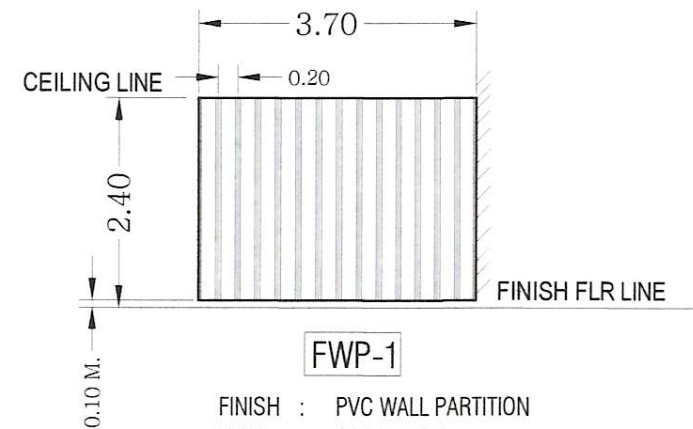

FWP-1
 FINISH : PVC WALL PARTITION
 TYPE : ACCORDION
 NO. OF PIECE - ONE (1)
 LOCATION: OFFICE

NOTE:
 FURNITURE COST IS NOT INCLUDED IN THIS CONTRACT

1 OFFICE LAY-OUT
 A4 A4 SCALE : 1:100 M

SATISFACTORY TO:

CLEOFE C. ESPINELI
 D/C, BID-ICT



CADD BY: ASL
 DESIGNED: ASL

CHECKED BY:
EDISON D. ICO
 DIV. CHIEF III PDD

REVIEWED BY:
GARY P. FERNANDEZ
 MANAGER, ENG'G DEPARTMENT

RECOMMENDED:
MARCO A. ESTABILLO
 SA FOR PWTSG

APPROVED:
ATTY. WILMA T. EISMA
 CHAIRMAN & ADMINISTRATOR



PROJECT TITLE: OFFICE RENOVATION AND REHABILITATION OF BID-ICT
 LOC. BLDG 662 TAFT ST. SBFZ

SHEET NO. A-4
 5 of 14