



7 CROSS SECTION
A5 A9 SCALE : 1:120 M

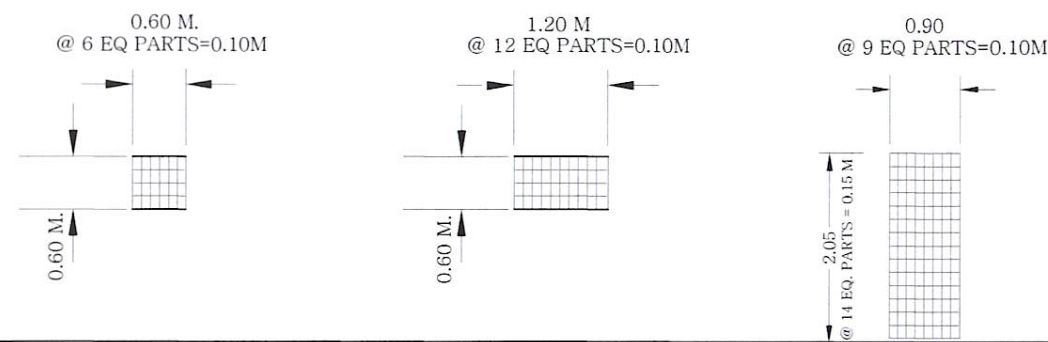

- GW1**
GRILLE WINDOW
1/2"x1/2" THK
SQUARE BAR W/
2/8" THK X 1 1/2" FLAT
BAR FRAMING (PAINTED)
NO. OF PIECES, 1
LOC. PANTRY
- GW2**
GRILLE WINDOW
1/2"x1/2" THK
SQUARE BAR W/
2/8" THK X 1 1/2" FLAT
BAR FRAMING (PAINTED)
NO. OF PIECE 1
LOC. DIV. CHIEF
- GD2**
GRILLE DOOR
1/2"x1/2" THK
SQUARE BAR W/
2/8" THK X 1 1/2" FLAT
BAR FRAMING (PAINTED)
NO. OF PIECE 1
LOC. PANTRY

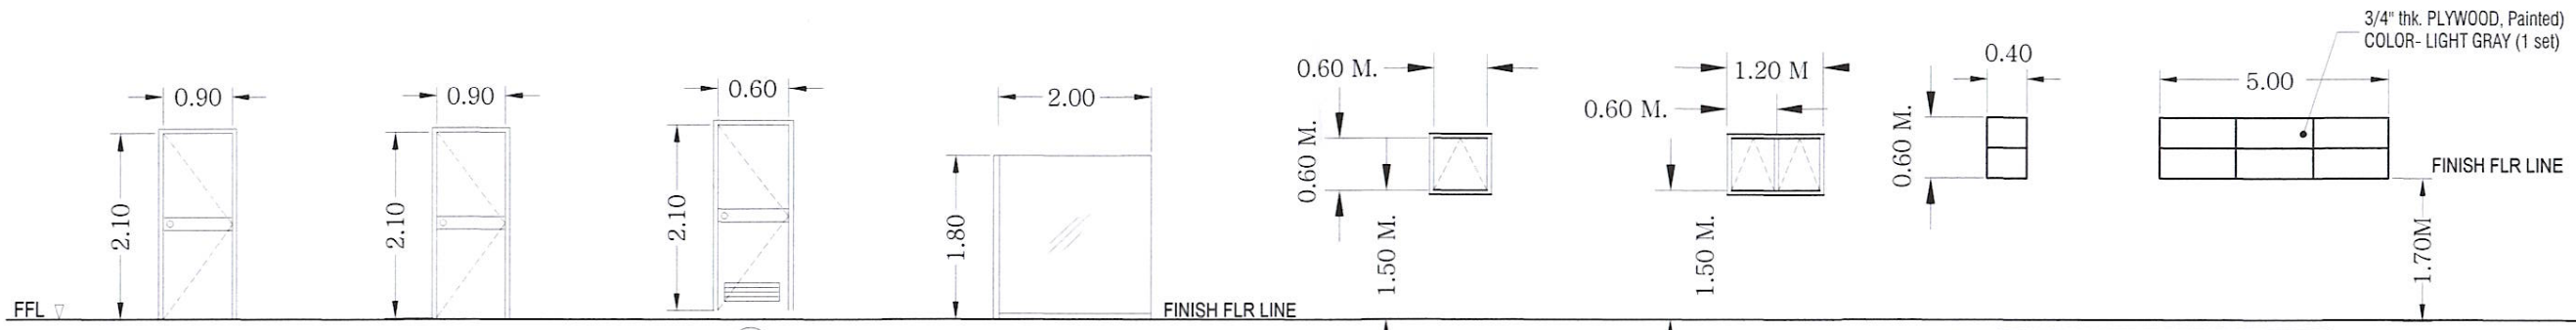

- D1**
GLASS PANEL DOOR
ANALOK FRAME W/ 3/8" THK. GLASS
TEMPERED
NO. OF PIECES - THREE (3)
LOCATION: DIV CHIEF, OFFICE, HALLWAY
- D2**
WOOD PANEL DOOR
W/ 2"x5" WD FRAMING
COMPLETE ACCESORIES
NO. OF PIECES - ONE (1)
LOCATION: OFFICE, STORAGE
- D3**
WOOD PANEL DOOR
W/ 2"x5" WD FRAMING
COMPLETE ACCESORIES
INCL. DEAD BOLT LOCKSET
NO. OF PIECE 1
LOCATION: PANTRY
- GP**
GLASS WALL PARTITION
1.80 M HT. 1/2" THK
FROSTED W/ DESIGN
COMPLETE ACCESORIES
NO. OF PIECE - ONE (1)
LOCATION: OFFICE
- W1**
ALUMINUM GLASS WINDOW
ANALOK FRAME W/ 3/8" THK.
BROWN GLASS TEMPERED W/
SCREEN & GRILL
NO. OF PIECES - ONE (1)
LOCATION: PANTRY
- W2**
ALUMINUM GLASS WINDOW
ANALOK FRAME W/ 3/8" THK.
BROWN GLASS TEMPERED W/
SCREEN & GRILL
NO. OF PIECES - TWO (2)
LOCATION: DIV CHIEF, PANTRY
- WALL MOUNTED OVER HEAD SHELF**
3/4" thk. PLYWOOD, Painted
COLOR- LIGHT GRAY (1 set)

1 SCHEDULE OF DOORS, WINDOWS & GRILLE WORKS
A3 A7 SCALE : 1:50 M

NOTE: PROVIDE GRILLES FOR ALL EXTERIOR WINDOWS AND DOORS (FRENCH TYPE)

SATISFACTORY TO:

CLEOFE C. ESPINELI
DIV. CHIEF

 ENGINEERING DEPARTMENT PUBLIC WORKS & TECHNICAL SERVICES GROUP BLDG. 255 BARRYMAN ROAD, SUBIC BAY FREEPORT ZONE	CADD BY: ASL	CHECKED BY: EDISON D. ICO DIV. CHIEF III PDD	REVIEWED BY: GARY P. FERNANDEZ MANAGER, ENG'G DEPARTMENT	RECOMMENDED: MARCO A. ESTABILLO DA FOR PWTSG	APPROVED: ATTY. WILMA T. ESMA CHAIRMAN & ADMINISTRATOR	 SUBIC BAY METROPOLITAN AUTHORITY SUBIC BAY FREEPORT ZONE	PROJECT TITLE: OFFICE RENOVATION AND REHABILITATION OF BID-ICT	SHEET NO. A-6
	DESIGNED: ASL						LOC. BLDG 662 TAFT ST. SBZ	7 of 14