


1 LIGHTING SYSTEM LAYOUT  
 E2 E2 SCALE 1:150M

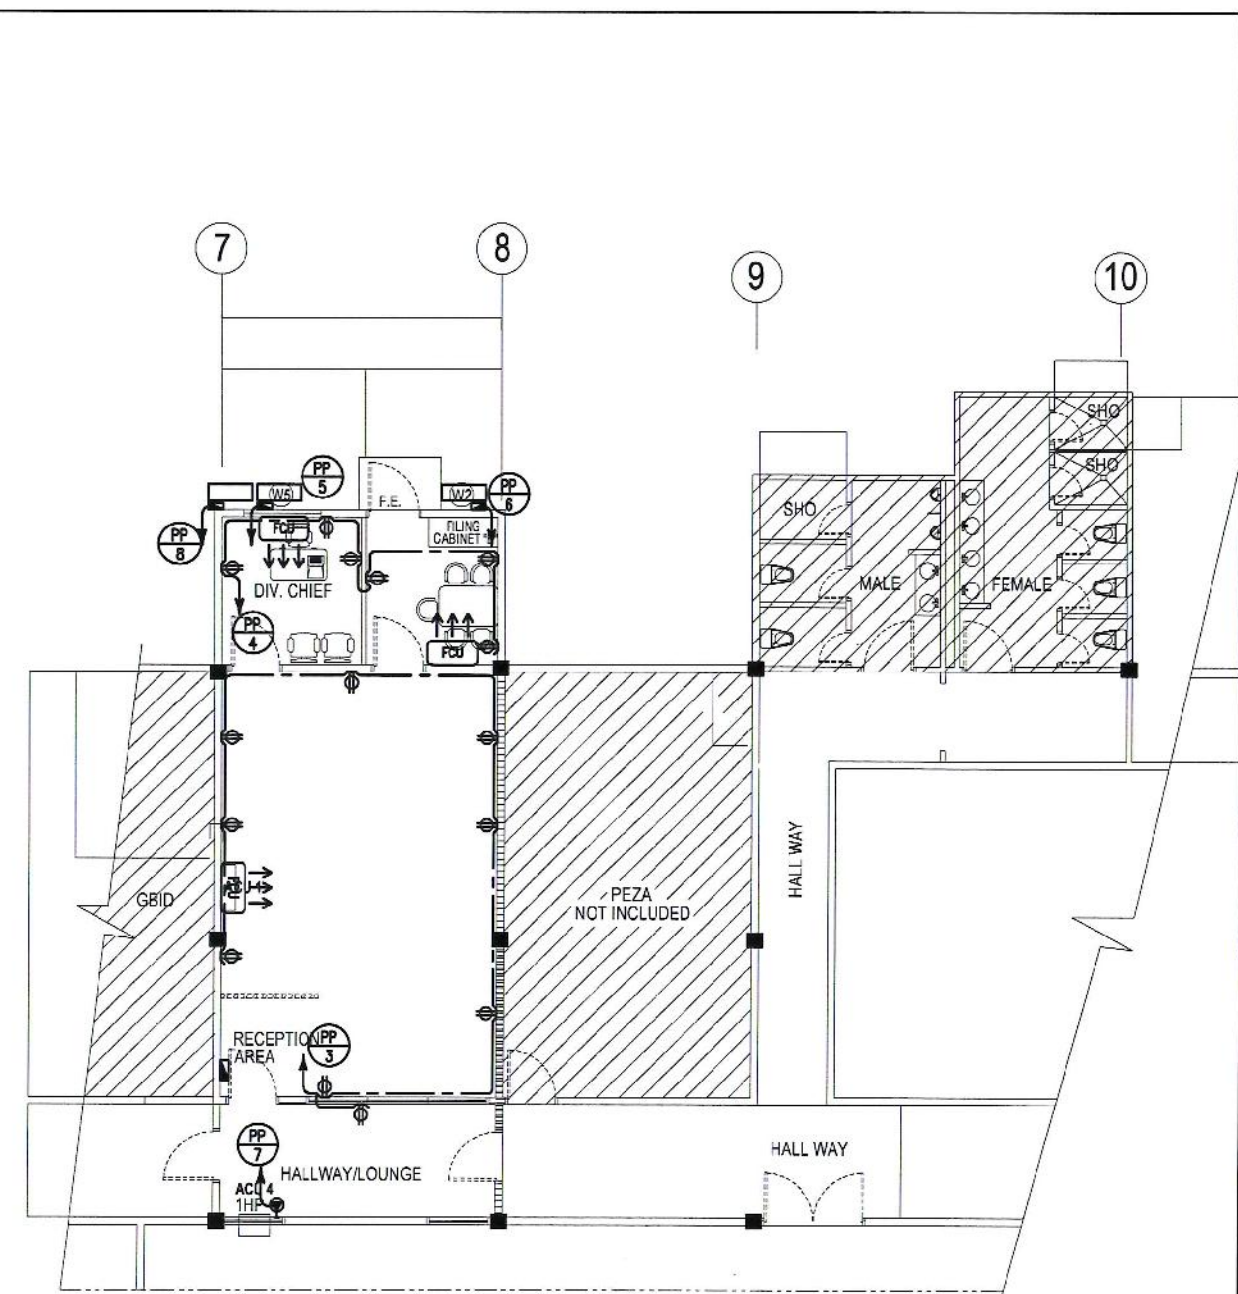

2 POWER SYSTEM LAYOUT  
 E2 E2 SCALE 1:150M

ND:

ND:

NOTE: EXISTING TELEPHONE LINES & ROUGH-INS SHALL BE RE-USED AND RETAIN

SATISFACTORY TO  
**CLEOF ESPINELI**  
 C.E. III-ICT

<b>ENGINEERING DEPARTMENT</b> PUBLIC WORKS & TECHNICAL SERVICES GROUP BLDG. 255 BARRYMAN ROAD, SUBIC BAY FREEPORT ZONE	DESIGNED BY:	CHECKED BY:	REVIEWED BY:	RECOMMENDED:	APPROVED BY:	PROJECT TITLE: <b>OFFICE RENOVATION AND REHABILITATION BID-ICT</b> LOCATION: BLDG. 662, SBFZ	SHEET NO. <b>E2</b> 13 of 14
	DESIGNED BY: <b>EDISON D. ICO</b> DIV CHIEF III, PDD	<b>GARY P. FERNANDEZ</b> MANAGER, ENGINEERING DEPT	<b>MARCO A. ESTABILLO</b> DA FOR PWTS&	<b>WILMA T. EISMA</b> CHAIRPERSON & ADMINISTRATOR			