



**GED**  
GRILLE DOOR  
1/2"x1/2" THK  
SQUARE BAR W/  
2/8" THK X 1 1/2" FLAT  
BAR FRAMING (PAINTED)  
NO. OF PIECE 1  
LOC. PANTRY

**GW4**  
GRILLE WINDOW  
1/2"x1/2" THK  
SQUARE BAR W/  
2/8" THK X 1 1/2" FLAT  
BAR FRAMING (PAINTED)  
NO. OF PIECES, 3  
LOC. PANTRY, TOILETS

**GW5**  
GRILLE WINDOW  
1/2"x1/2" THK  
SQUARE BAR W/  
2/8" THK X 1 1/2" FLAT  
BAR FRAMING (PAINTED)  
NO. OF PIECE 1  
LOC. DIV. CHIEF

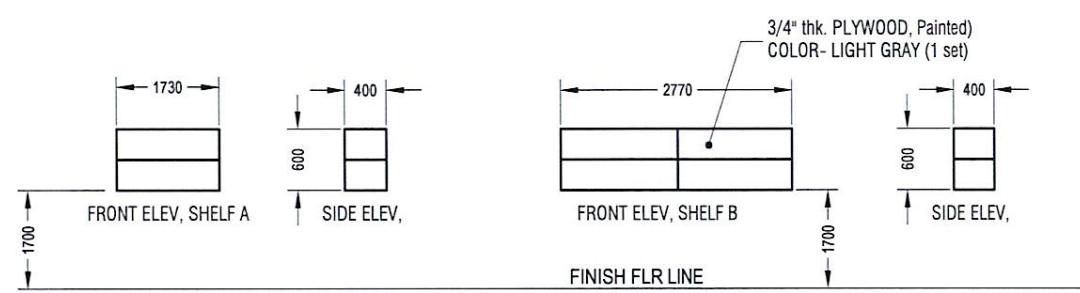

**WALL MOUNTED OVER HEAD SHELF**

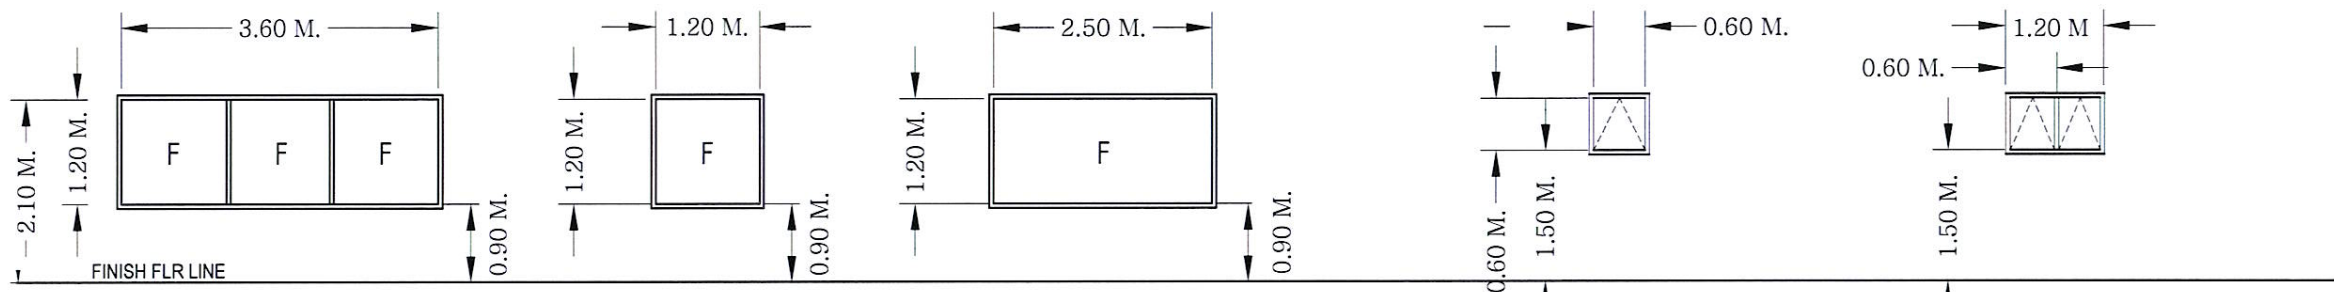


**W1**  
ALUMINUM GLASS WINDOW  
ANALOK FRAME W/ 3/8" THK.  
BROWN GLASS TEMPERED  
& GRILL, INCL. SCREEN WINDOW  
NO. OF PIECE - ONE (1)  
LOCATION: HALL WAY

**W2**  
ALUMINUM GLASS WINDOW  
ANALOK FRAME W/ 3/8" THK.  
BROWN GLASS TEMPERED, W/ SCREEN & GRILLE  
NO. OF PIECE - ONE (1)  
LOCATION: CONFERENCE RM

**W3**  
ALUMINUM GLASS WINDOW  
ANALOK FRAME W/ 3/8" THK.  
BROWN GLASS TEMPERED, W/ SCREEN & GRILLE  
NO. OF PIECE - ONE (1)  
LOCATION: CONFERENCE RM

**W4**  
ALUMINUM GLASS WINDOW  
ANALOK FRAME W/ 3/8" THK.  
BROWN GLASS TEMPERED W/  
SCREEN & GRILLE  
NO. OF PIECE'S - THREE (3)  
LOCATION: PANTRY & TOILET

**W5**  
ALUMINUM GLASS WINDOW  
ANALOK FRAME W/ 3/8" THK.  
BROWN GLASS TEMPERED W/  
SCREEN & GRILLE  
NO. OF PIECE'S - THREE (3)  
LOCATION: DA, MGR. for GBID, STORAGE

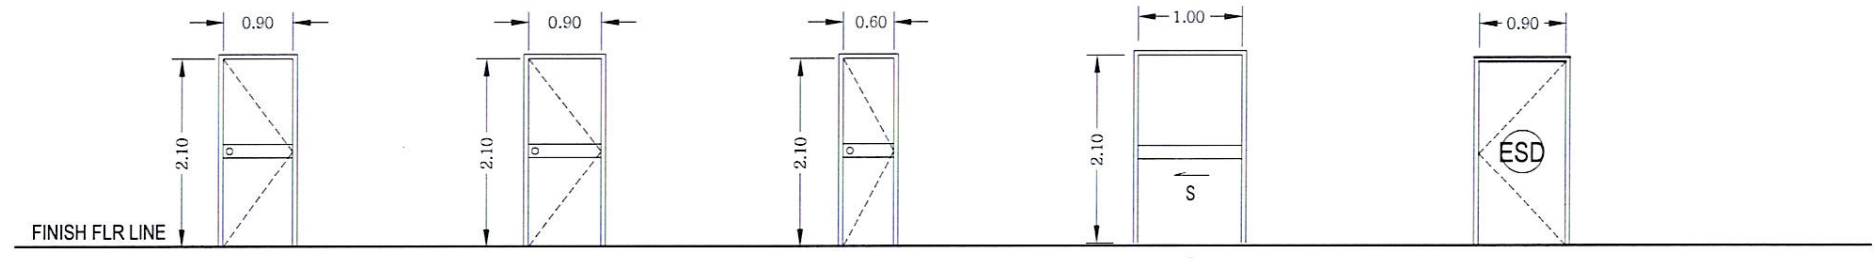

**D1**  
GLASS PANEL DOOR  
ANALOK FRAME W/ 3/8" THK. GLASS  
TEMPERED BROWN GLASS  
NO. OF PIECE'S - TWO (2)  
LOCATION: ENTRANCE, LOUNGE

**D2**  
WOOD PANEL DOOR  
W/ 2"x5" WD FRAMING  
COMPLETE ACCESSORIES  
NO. OF PIECE'S - FOUR (4)  
LOCATION: OFFICE

**D3**  
FLUSH DOOR/PVC  
W/ PLASTIC FRAMING  
COMPLETE ACCESSORIES  
NO. OF PIECE'S - TWO (2)  
LOCATION: TOILETS

**SD**  
SLIDING GLASS DOOR  
ANALOK FRAME W/ 3/8" THK. BROWN  
GLASS TEMPERED  
NO. OF PIECE - ONE (1)  
LOCATION: PANTRY

**ESD**  
WOOD PANEL DOOR  
W/ 2"x5" WD FRAMING  
COMPLETE ACCESSORIES  
INCLUDING SCREEN DOOR  
NO. OF PIECE - ONE (1)  
LOCATION: EXIT DOOR

NOTE: PROVIDE GRILLES FOR ALL EXTERIOR WINDOWS AND DOORS (FRENCH TYPE)

**1 SCHEDULE OF DOORS, WINDOWS & GRILLE WORKS**  
A3/A5 SCALE: 1:50 M

SATISFACTORY TO:  
*Beatrix S. Anagaran*  
**BEATRIX S. ANAGARAN**  
MNGR, BUSINESS AND INVESTMENT GRP.

<p><b>ENGINEERING DEPARTMENT</b> PUBLIC WORKS &amp; TECHNICAL SERVICES GROUP BLDG. 265 BARRYMAN ROAD, SUBIC BAY FREEPORT ZONE</p>	CADD BY: <i>ah</i> ASL	CHECKED BY:	REVIEWED BY:	RECOMMENDED:	APPROVED:	PROJECT TITLE:	SHEET NO.
	DESIGNED BY: <i>ah</i> ASL	<i>Edison D. Ico</i> <b>EDISON D. ICO</b> DIV. CHIEF III PDD	<i>Gary P. Fernandez</i> <b>GARY P. FERNANDEZ</b> MANAGER, ENG'G DEPARTMENT	<i>Marco A. Estabillo</i> <b>MARCO A. ESTABILLO</b> DA FOR PWTSG	<i>Atty. Wilma T. Eisma</i> <b>ATTY. WILMA T. EISMA</b> CHAIRMAN & ADMINISTRATOR	 <b>SUBIC BAY METROPOLITAN AUTHORITY</b> SUBIC BAY FREEPORT ZONE	RENOVATION OF GBID OFFICE AT BLDG. 662 LOC. BLDG 662 TAFT ST. SBFZ