


1 FRESH WATER LINE LAY OUT
 P1 P1 SCALE : 1:100 M

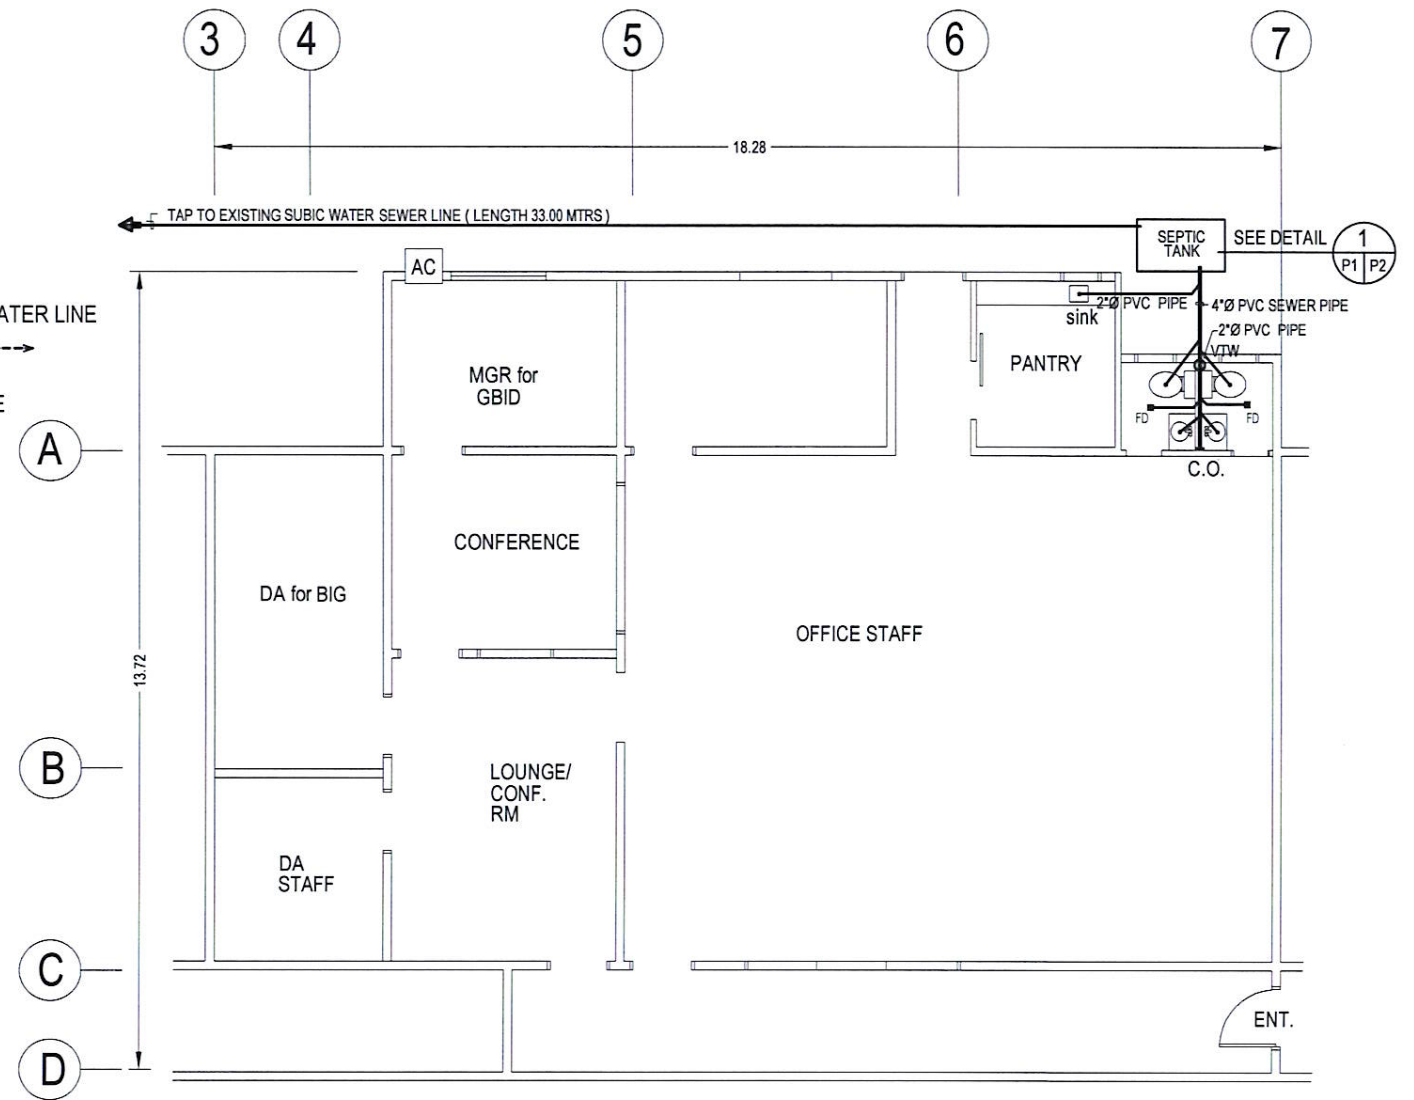

2 SEWER LINE LAY- OUT
 P1 P1 SCALE : 1:100 M

LEGEND:

- WC WATER CLOSET
- FD FLOOR DRAIN
- LAV LAVATORY
- KS KITCHEN SINK
- CO CLEAN OUT
- VTW VENT THRU WALL
- ⌘ GATE VALVE
- SM SUB-METER
- 4" PVC SEWER PIPE
- 2" PVC SEWER PIPE
- 2" PVC VENT PIPE
- 1/2" PVC PIPE

NOTES:
 ALL PIPES SHALL BE EMBEDDED TO WALL/FLOORING

SATISFACTORY TO:

BEATRIX S. ANAGARAN
 MNGR, BUSINESS AND INVESTMENT GRP.



CADD BY:
 ASL
 DESIGNED:
 ASL

CHECKED BY:

EDISON D. ICO
 DIV. CHIEF III PDD

REVIEWED BY:

GARY P. FERNANDEZ
 MANAGER, ENGG DEPARTMENT

RECOMMENDED:

MARCO A. ESTABILLO
 DA FOR PWTS

APPROVED:

ATTY. WILMA T. EISMA
 CHAIRMAN & ADMINISTRATOR



PROJECT TITLE:
 RENOVATION OF GBID OFFICE
 AT BLDG. 662
 LOC. BLDG 662 TAFT ST. SBFZ

SHEET NO.
 P-1
 16 of 17