


1 LONGITUDINAL SECTION @ A
A4/A8 SCALE 1:100mts

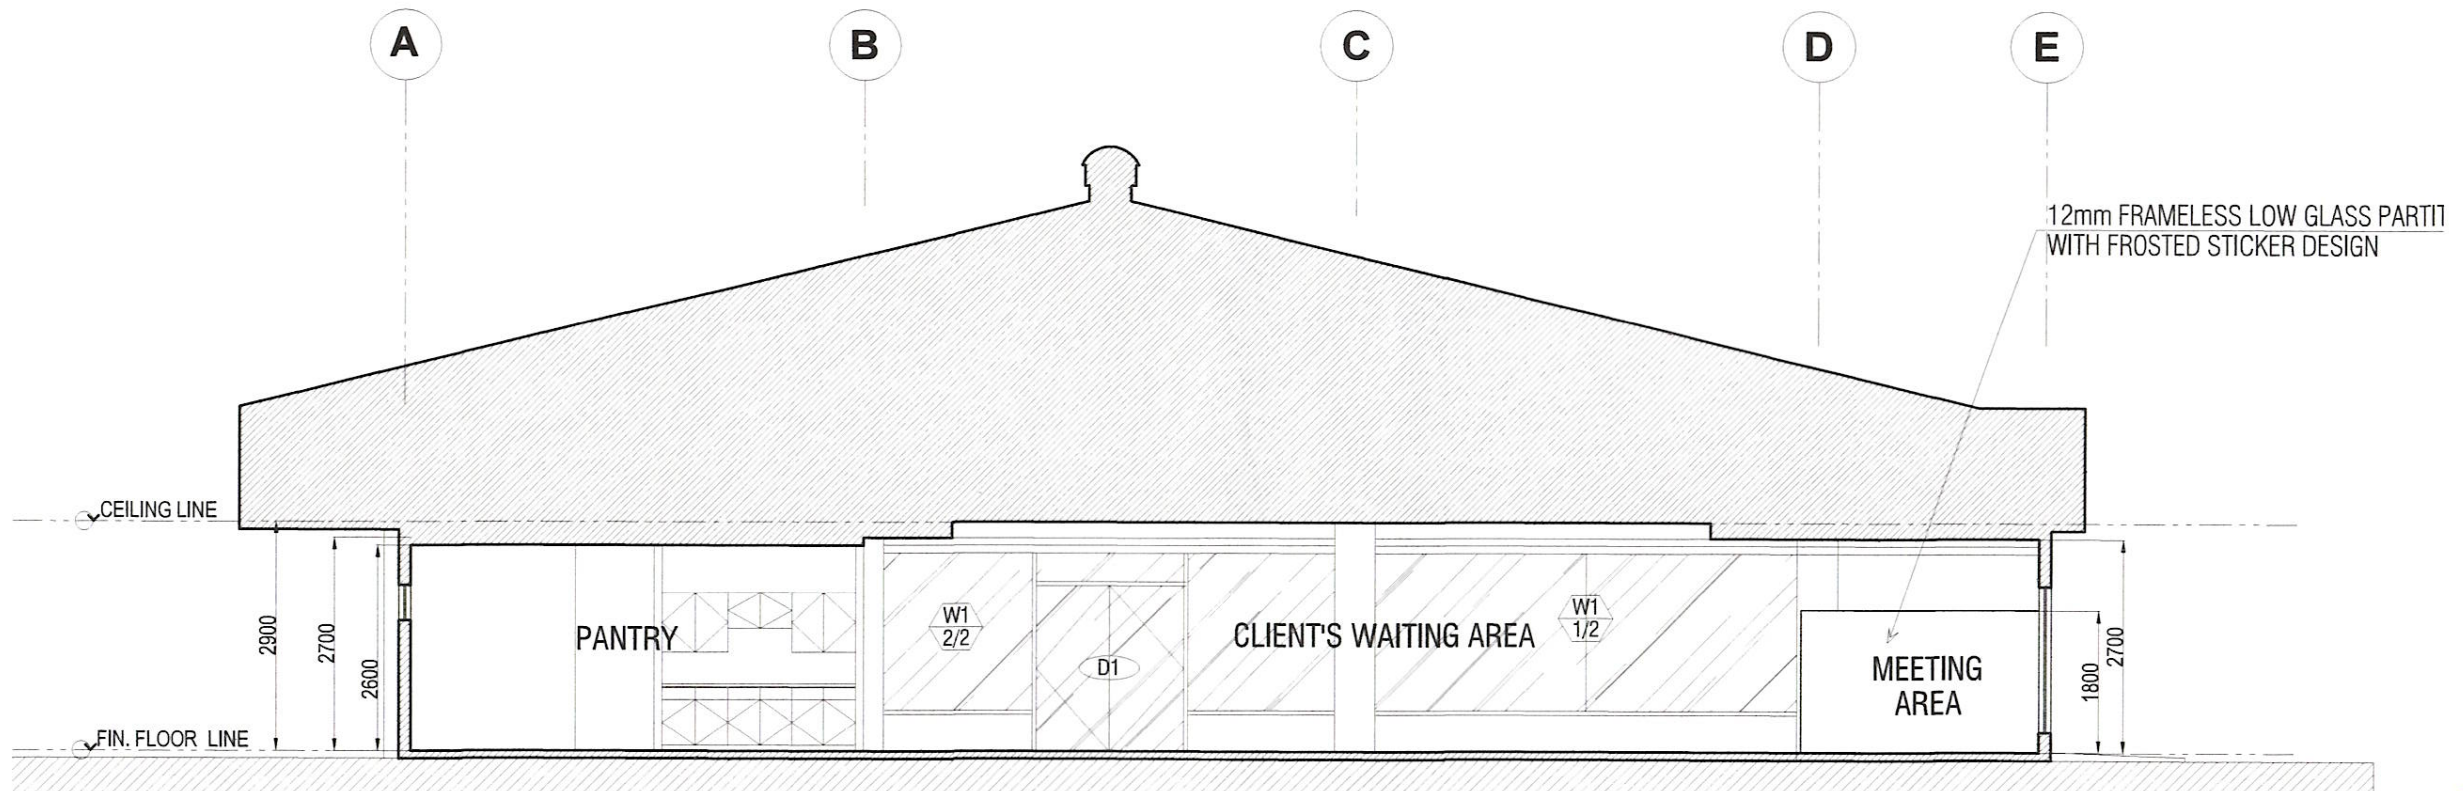

2 LONGITUDINAL SECTION @ B
A4/A8 SCALE 1:100mts

SATISFACTORY TO:
KENNETH LEMUEL G. REMENTILLA
DA FOR BUSINESS GROUP

ENGINEERING DEPARTMENT
PUBLIC WORKS & TECHNICAL SERVICES GROUP
BLDG. 255 BARRYMAN ROAD, SUBIC BAY FREPORT ZONE

SURVEY/CADD: *[Signature]*
DESIGNED BY: **EDISON D. ICO**
DIVISION CHIEF III, PDD

REVIEWED BY: **GARY P. FERNANDEZ**
MANAGER, ENGINEERING DEPT

RECOMMENDED BY: **MARCO A. ESTABILLO**
DA FOR PWTSG

APPROVED BY: **ATTY. WILMA T. EISMA**
CHAIRMAN & ADMINISTRATOR

SUBIC BAY METROPOLITAN AUTHORITY
SUBIC BAY FREPORT ZONE

PROJECT TITLE:
ONE STOP SHOP BLDG. 332

LOCATION: BURGOS STREET CBD AREA, SBFZ

SHEET NO.
A8
9 of 23