


1 LONGITUDINAL SECTION @ A'
A4/A9 SCALE 1:100mts

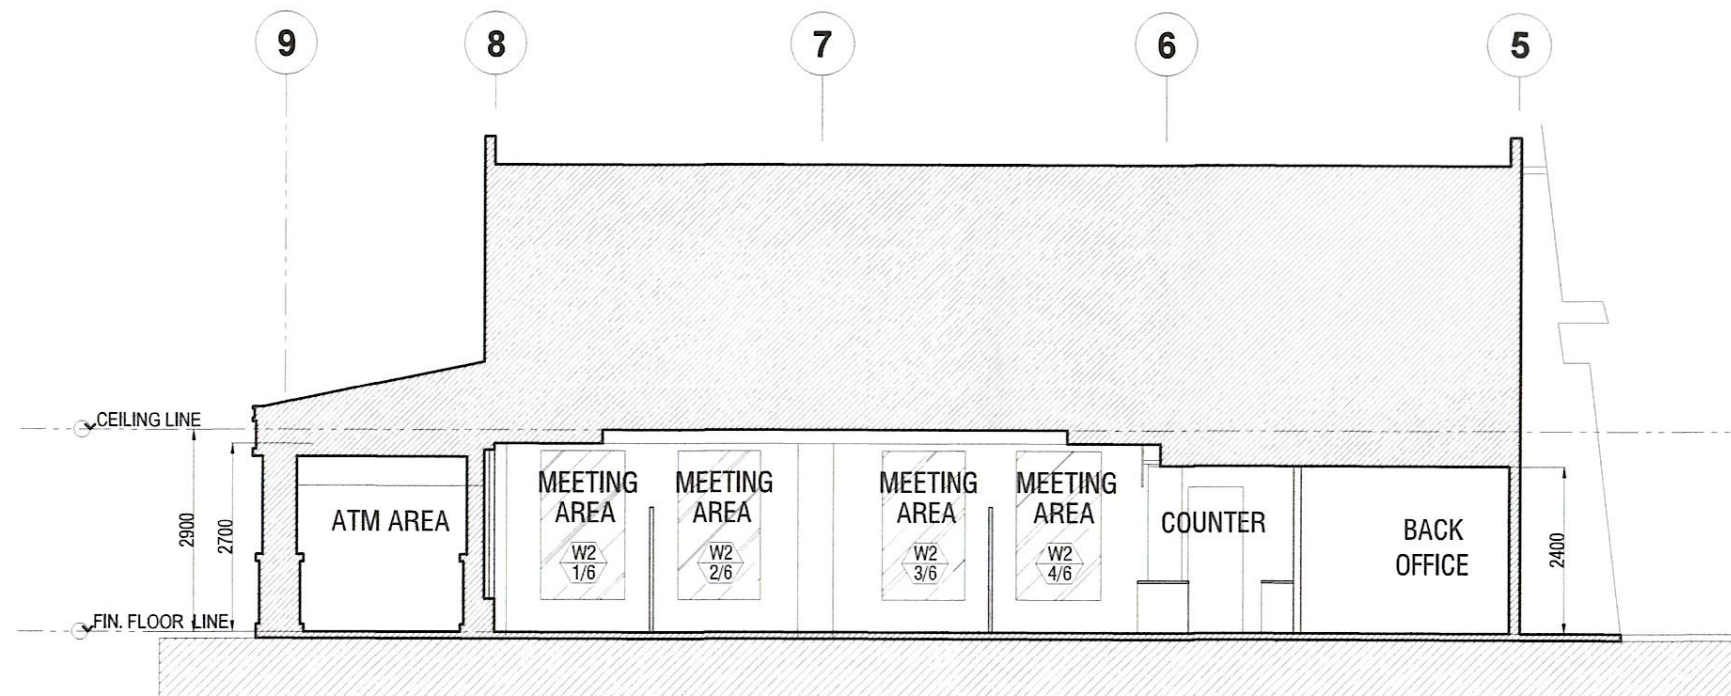

2 LONGITUDINAL SECTION @ B'
A4/A9 SCALE 1:100mts

SATISFACTORY TO:
KENNETH LEMUEL G. REMENTILLA
DA FOR BUSINESS GROUP



SURVEY/CADD: *[Signature]*
DESIGNED BY: *[Signature]*
JPC

CHECKED BY: *[Signature]*
EDISON D. ICO
DIVISION CHIEF III, PDD

REVIEWED BY: *[Signature]*
GARY P. FERNANDEZ
MANAGER, ENGINEERING DEPT

RECOMMENDED BY: *[Signature]*
MARCO A. ESTABILLO
DA FOR PWTSG

APPROVED BY: *[Signature]*
ATTY. WILMA T. EISMA
CHAIRMAN & ADMINISTRATOR



PROJECT TITLE:
ONE STOP SHOP BLDG. 332
LOCATION: BURGOS STREET CBD AREA, SBFZ

SHEET NO.
A9
10 of 23