


FINISH:	1/4" THICK BROWN TINTED GLASS	FINISH:	1/4" THICK BROWN TINTED GLASS
JAMB:	ANALOK ALUMINUM	FRAME:	ANALOK ALUMINUM
TYPE:	TWO WAY SWING	TYPE:	FIXED WINDOW
SETS:	1	SETS:	2


FINISH:	WOODEN PANEL DOOR	FINISH:	PVC LOUVERED DOOR
JAMB:	WOODEN	JAMB:	PVC JAMB
TYPE:	SWING	TYPE:	SWING
SETS:	5	SETS:	4

FINISH:	10mm THICK PVC DOOR
JAMB:	PVC
TYPE:	ACCORDION
SETS:	3


FINISH:	10mm THICK PVC DOOR
JAMB:	PVC
TYPE:	ACCORDION
SETS:	1

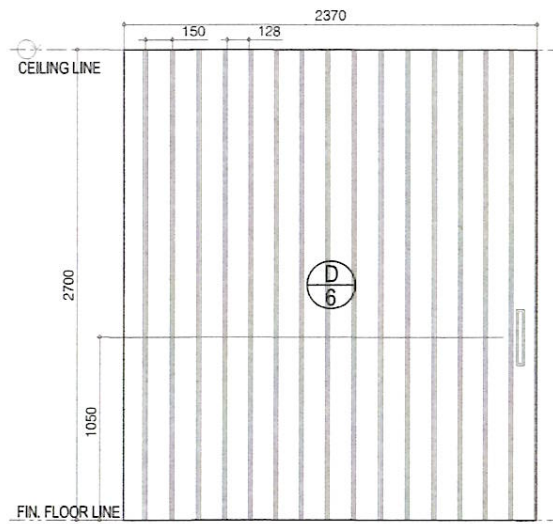


FINISH:	10mm THICK PVC DOOR
JAMB:	PVC
TYPE:	ACCORDION
SETS:	1

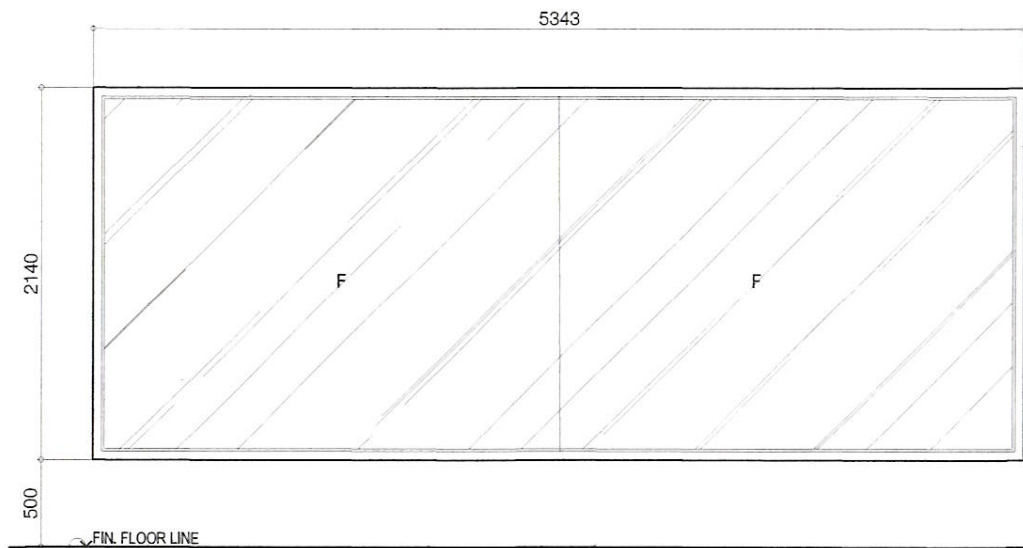


FINISH:	10mm THICK GLASS
FRAME:	ALUMINUM
TYPE:	FIXED WINDOW
SETS:	2

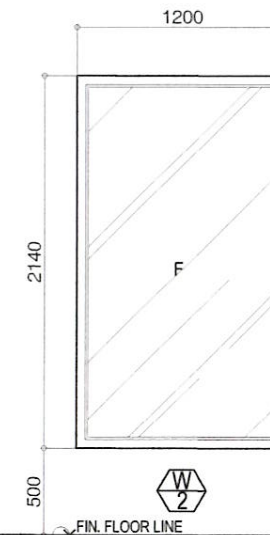

FINISH:	10mm THICK GLASS
FRAME:	ALUMINUM
TYPE:	FIXED WINDOW
SETS:	6

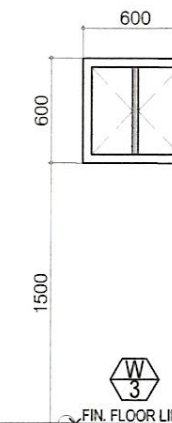


FINISH:	6mm THICK GLASS
FRAME:	STEEL
TYPE:	AWNING WINDOW
SETS:	4

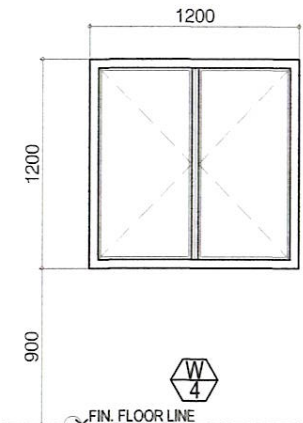

FINISH:	8mm THICK GLASS
FRAME:	STEEL
TYPE:	AWNING WINDOW
SETS:	1

1 DOORS & WINDOW SCHEDULE
A10 A10 SCALE 1:40mts

SATISFACTORY TO:
KENNETH LEMUEL G. REMENTILLA
DA FOR BUSINESS GROUP

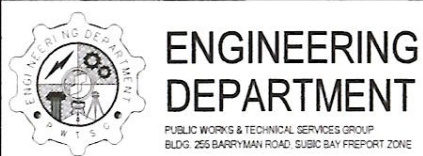

SURVEY/CADD: JPC/ABF	CHECKED BY: 	REVIEWED BY: 	RECOMMENDED BY: 	APPROVED BY:
DESIGNED BY: JPC	EDISON D. ICO DIVISION CHIEF III, PDD	GARY P. FERNANDEZ MANAGER, ENGINEERING DEPT	MARCO A. ESTABILLO DA FOR PWTSG	ATTY. WILMA T. EISMA CHAIRMAN & ADMINISTRATOR



PROJECT TITLE: ONE STOP SHOP BLDG. 332	SHEET NO. A10
LOCATION: BURGOS STREET CBD AREA, SBFZ	11 of 23