


**3 SECTION**  
SCALE 1:50 M.

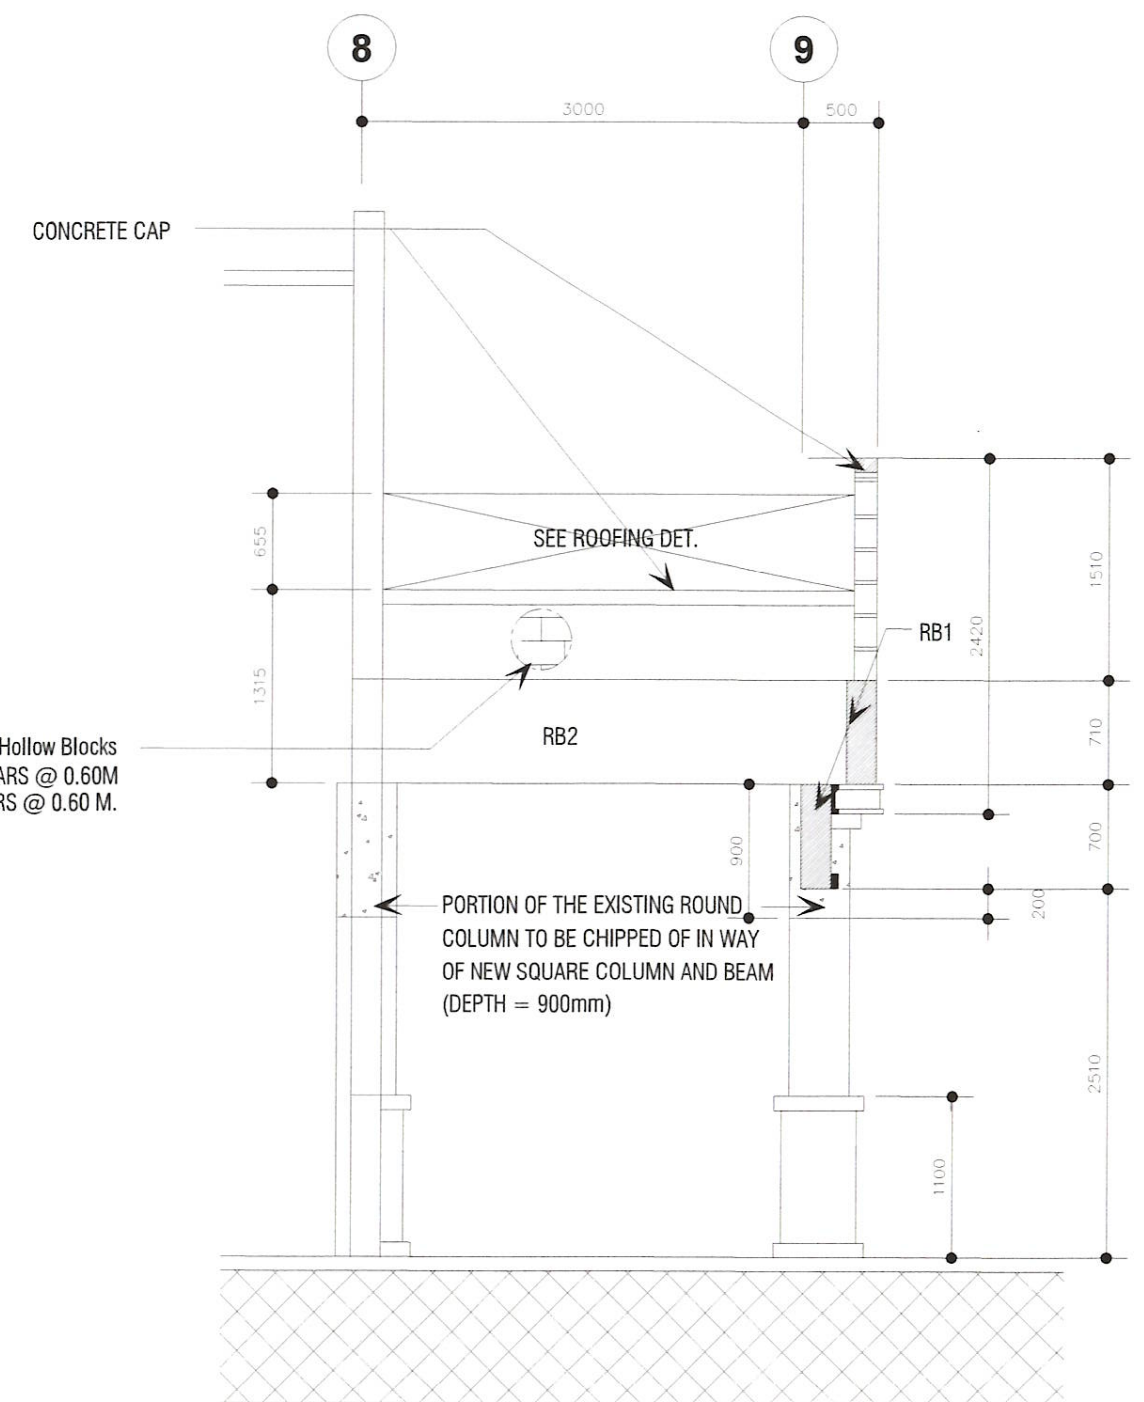

**4 SECTION**  
SCALE 1:50 M.

|  |           |
|--|-----------|
| SATISFACTORY TO:   |           |
| <b>KENNETH LEMUEL G. REMENTILLA</b><br>DA FOR BUSINESS GROUP |           |
| PROJECT TITLE:   | SHEET NO. |
| <b>PROPOSED ONE-STOP SHOP AT BLDG. 332</b>                   | <b>S2</b> |
| LOCATION: BURGOS STREET CBD AREA, SBFZ                       | 18 OF 23  |



**ENGINEERING DEPARTMENT**  
PUBLIC WORKS & TECHNICAL SERVICES GROUP  
BLDG. 255 BARRYMAN ROAD, SUBIC BAY FREEPORT ZONE

CADD BY/DATE: CHECKED BY:  
DESIGNED: **EDISON D. ICO**  
DIV CHIEF III, PDD

REVIEWED BY: **GARY P. FERNANDEZ**  
MANAGER, ENG'G DEPT

RECOMMENDED: **MARCO A. ESTABILLO**  
DA FOR PWTSG

APPROVED: **ATTY. WILMA T. EISMA**  
CHAIRPERSON & ADMINISTRATOR



**SUBIC BAY METROPOLITAN AUTHORITY**  
SUBIC BAY FREEPORT ZONE