


1 LIGHTING SYSTEM LAYOUT
 E2 E2 SCALE 1:200 M.

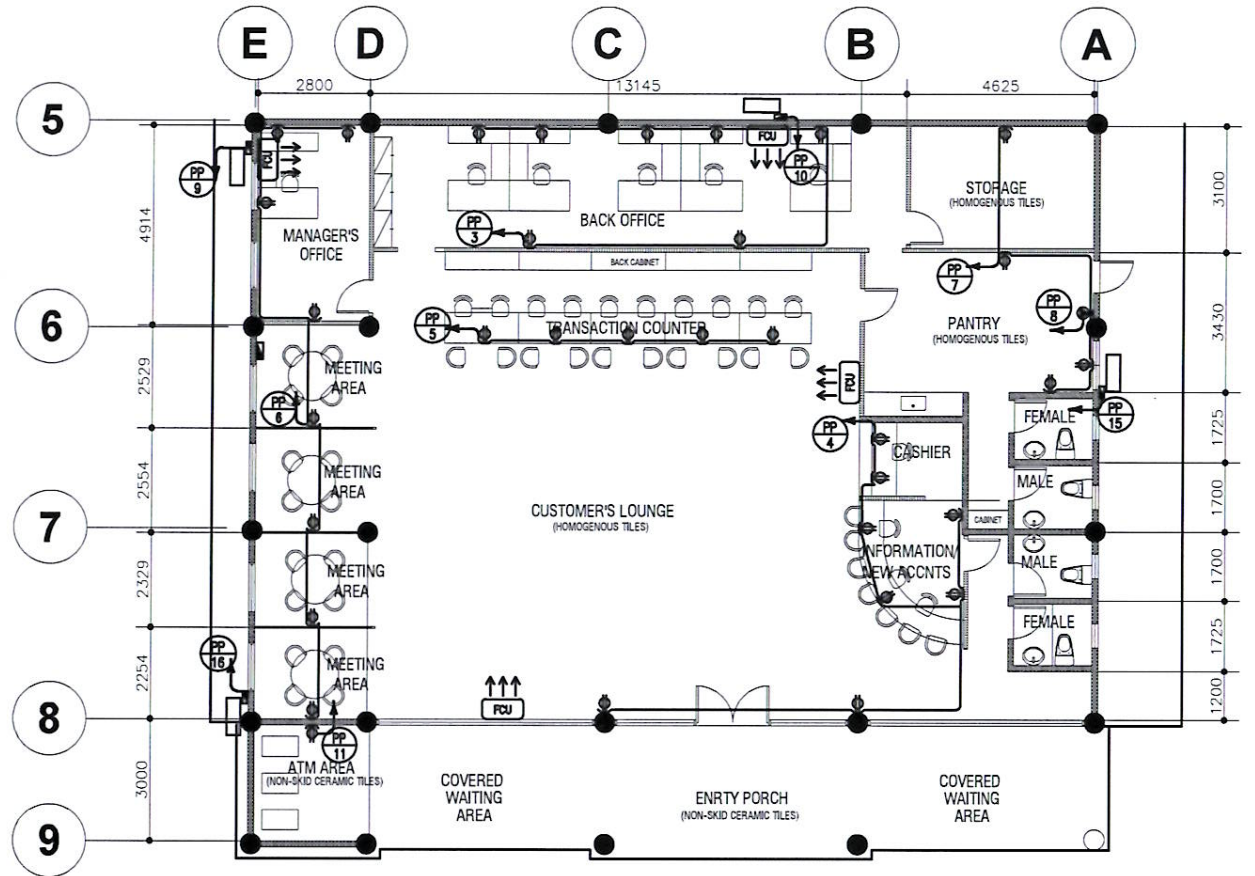

2 POWER SYSTEM LAYOUT
 E2 E2 SCALE 1:200 M.

3 LEGEND & SYMBOLS
 E2 E2

- 50W LED SURFACE MOUNTED SPOTLIGHT, DIE CAST ALUMINUM ALOY BODY W/ ALUMINUM FINISH SILVER REFLECTOR
- 4" DIA. PINLIGHT WITH 18W LED BULB, FROSTED DIFFUSER
- 40W LED EXIT LIGHT
- 2X20W LED TUBE LAMP, WITH ALUMINIM DIFFUSER
- 1X20W LED TUBE LAMP LIGHT
- 40W EMERGENCY LIGHTS, INDUSTRIAL TYPE, W/ BATTERY
- FAN COIL UNIT
- CONDENSING UNIT
- WALL MOUNTED DUPLEX CONVENIENCE OUTLET, 15A, PARALLEL SLOTS, GROUNDING TYPE
- ACU OUTLET, WITH GROUNDING
- 4" CEILING MOUNTED EXHAUST FAN, 60CFM, 230V, 60HZ
- CONDUIT RUN EMBEDDED OR CONCEALED IN CONCRETE FLOOR SLAB OR WALL
- CONDUIT BRANCH CIRCUIT HOMERUN TO PANELBOARD
- POWER AND LIGHTING PANEL
- CIRCUIT HOMERUN DESIGNATION, UPPER PART DENOTES POWER SOURCE OF THE CIRCUIT WHILE LOWER HALF DENOTES CIRCUIT DESIGNATION.
- CIRCUIT BREAKER, RATING AS INDICATED

SATISFACTORY TO:	
 KENNETH LEMUEL G. REMENTILLA DA FOR BUSINESS GROUP	
PROJECT TITLE:	SHEET NO.
ONE STOP SHOP BLDG. 332	E2
LOCATION: BURGOS ST., CBD AREA, SBFZ	22 of 23

 ENGINEERING DEPARTMENT PUBLIC WORKS & TECHNICAL SERVICES GROUP BLDG. 255 BARRYMAN ROAD, SUBIC BAY FREEPORT ZONE	DRAFT/CADD:	CHECKED BY:	REVIEWED BY:	RECOMMENDED:	APPROVED BY:
	DESIGNED BY:				
	NVC	EDISON D. ICO DIV CHIEF III, PDD	GARY P. FERNANDEZ MANAGER, ENGINEERING DEPT	MARCO A. ESTABILLO DA FOR PWTSG	ATTY. WILMA T. EISMA CHAIRMAN & ADMINISTRATOR

