


1 VICINITY MAP
A1 A1 NOT TO SCALE



2 SITE DEVELOPMENT PLAN
A1 A1 NOT TO SCALE

SATISFACTORY TO:
KENNETH LEMUEL G. REMENTILLA
DA FOR BUSINESS GROUP

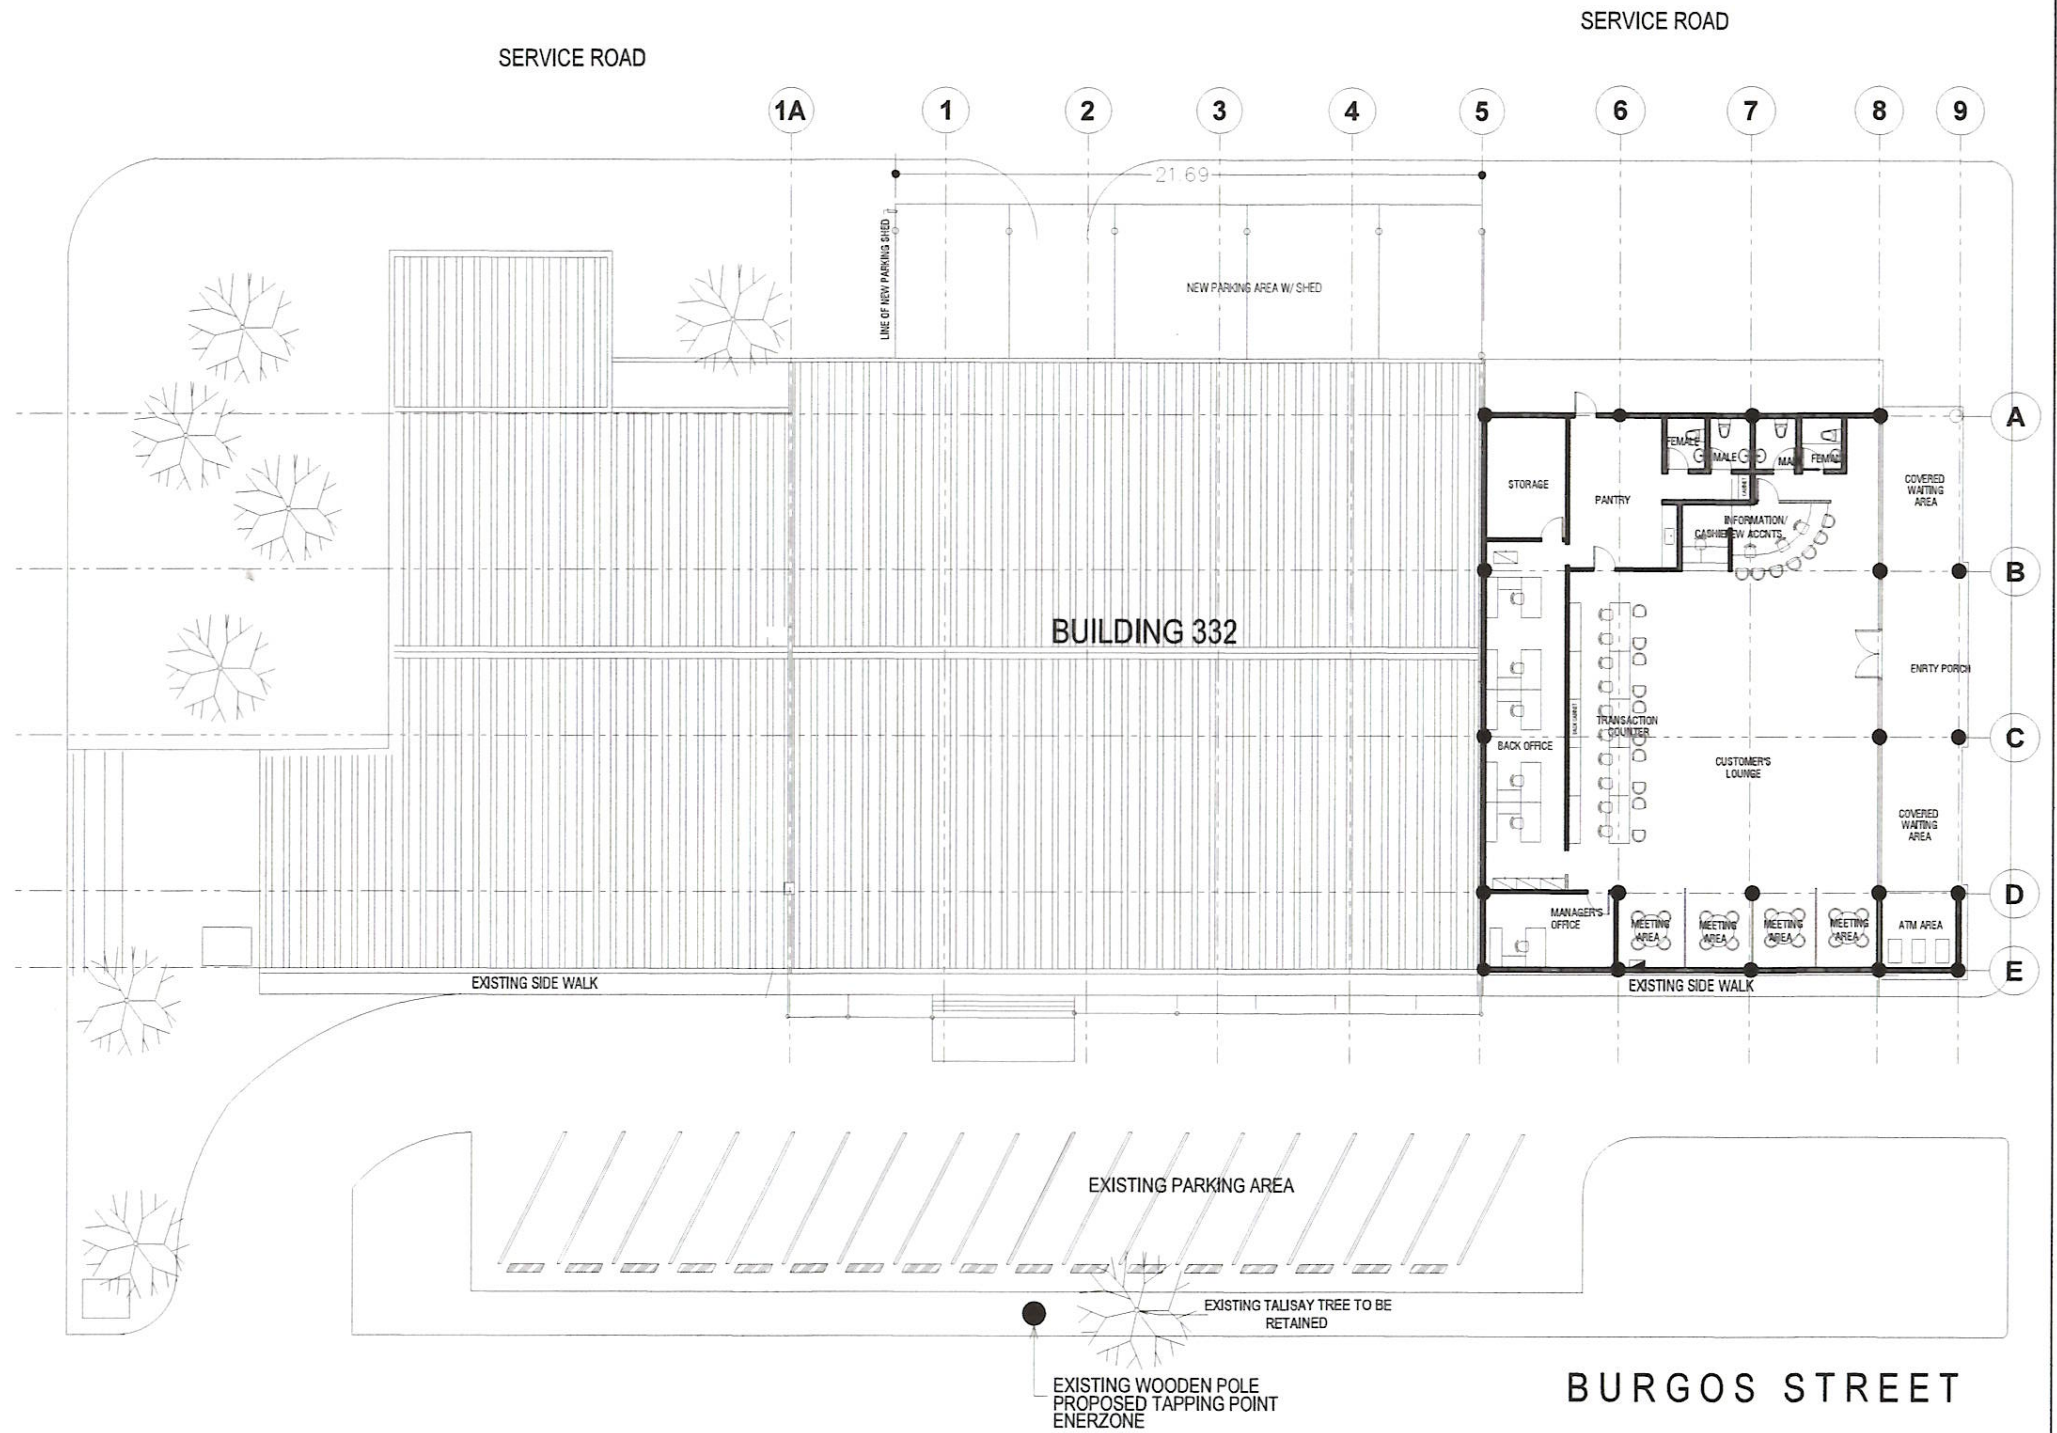

ENGINEERING DEPARTMENT

PUBLIC WORKS & TECHNICAL SERVICES GROUP
BLDG. 265 BARRYMAN ROAD, SUBIC BAY FREEPORT ZONE

SURVEY/CADD: JPC/ABF
DESIGNED BY: JPC

CHECKED BY: *[Signature]*
EDISON D. ICO
DIVISION CHIEF III, PDD

REVIEWED BY: *[Signature]*
GARY P. FERNANDEZ
MANAGER, ENGINEERING DEPT

RECOMMENDED BY: *[Signature]*
MARCO A. ESTABILLO
DA FOR PWTSG

APPROVED BY: *[Signature]*
ATTY. WILMA T. EISMA
CHAIRMAN & ADMINISTRATOR



SUBIC BAY METROPOLITAN AUTHORITY
SUBIC BAY FREEPORT ZONE

PROJECT TITLE:

ONE STOP SHOP BLDG. 332

LOCATION: BURGOS STREET CBD AREA, SBFZ

SHEET NO.

A1

2 of 23